


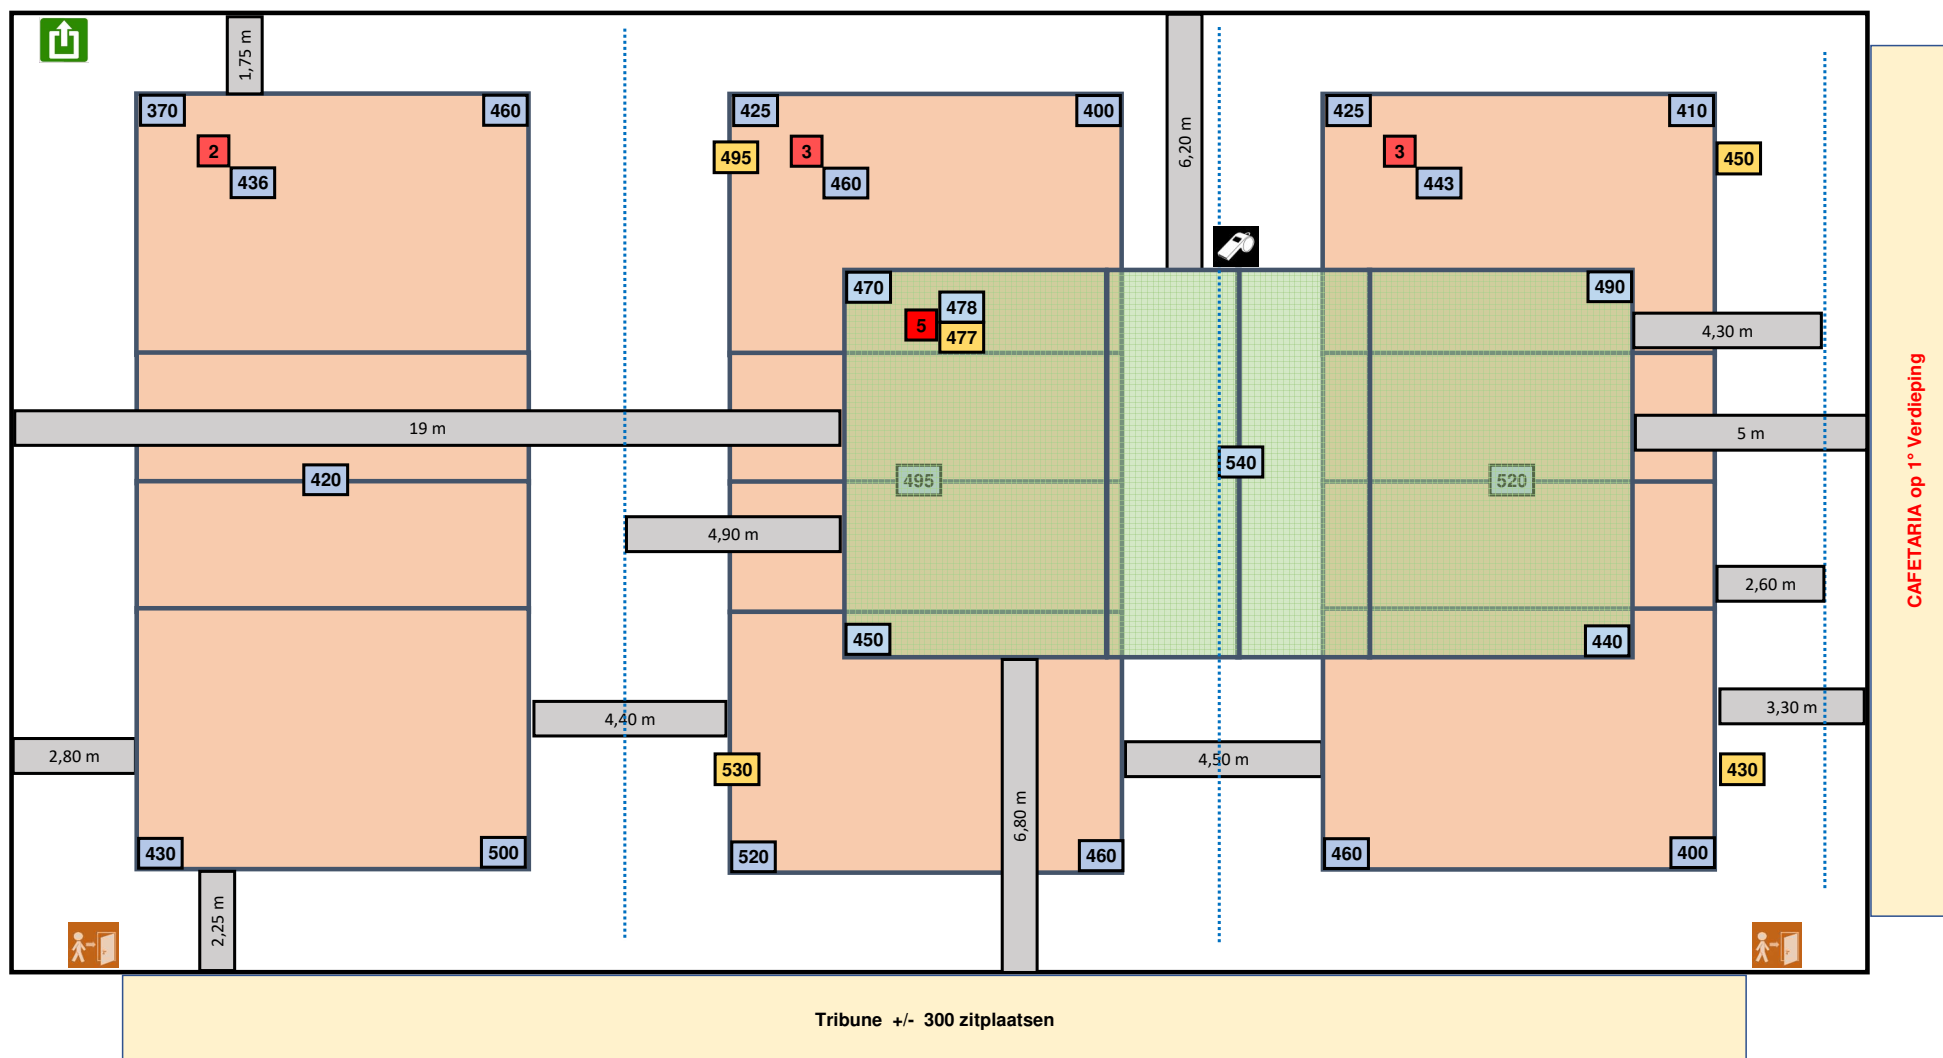



Verlichting boven tribune moet branden

Lichtmeting vrije zone T5 = 3 / 3 m

27/07/2025

Gem. sporthal - Hemiksem 2-OPM-2620-1-(1)-Hemiksem new